




Scale 1:1000

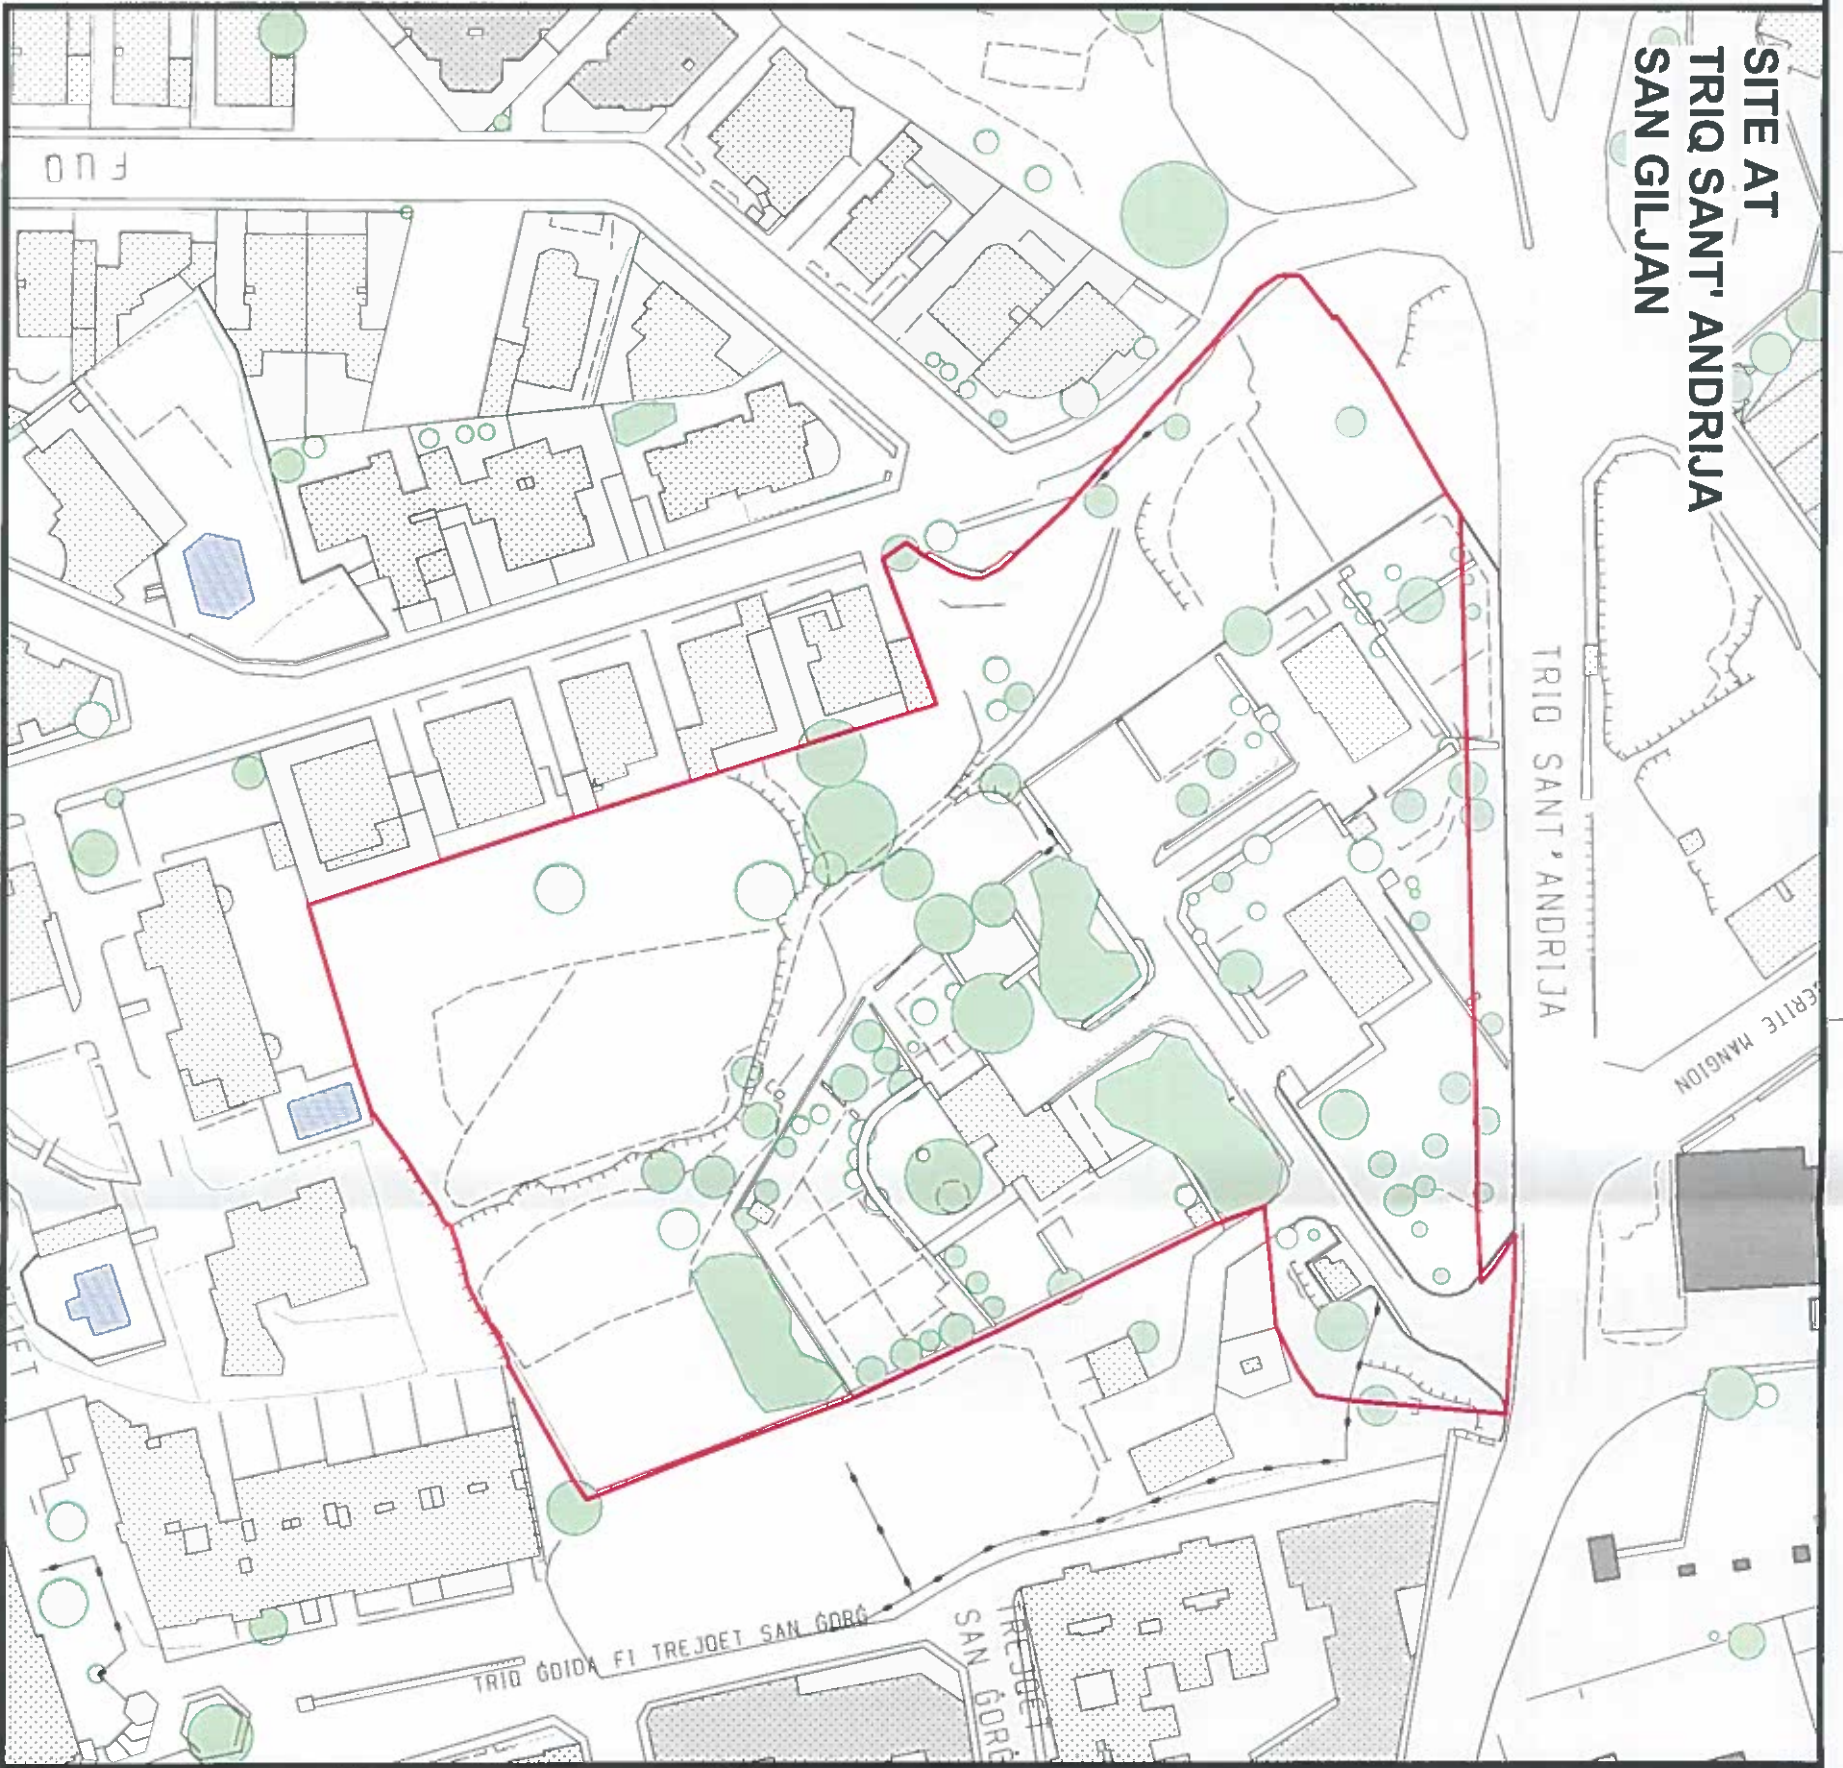


**SITE AT
TRIO SANT' ANDRIJA
SAN GILJAN**

TRIO SANT' ANDRIJA


CARRITE HANGLON

TRIO GORDA FI TREJOET SAN GORC

SAN GORC

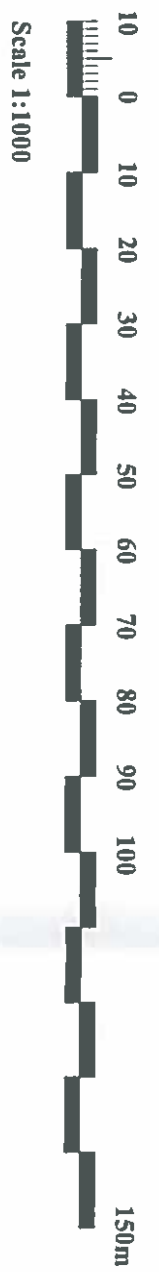

Scale 1:1000

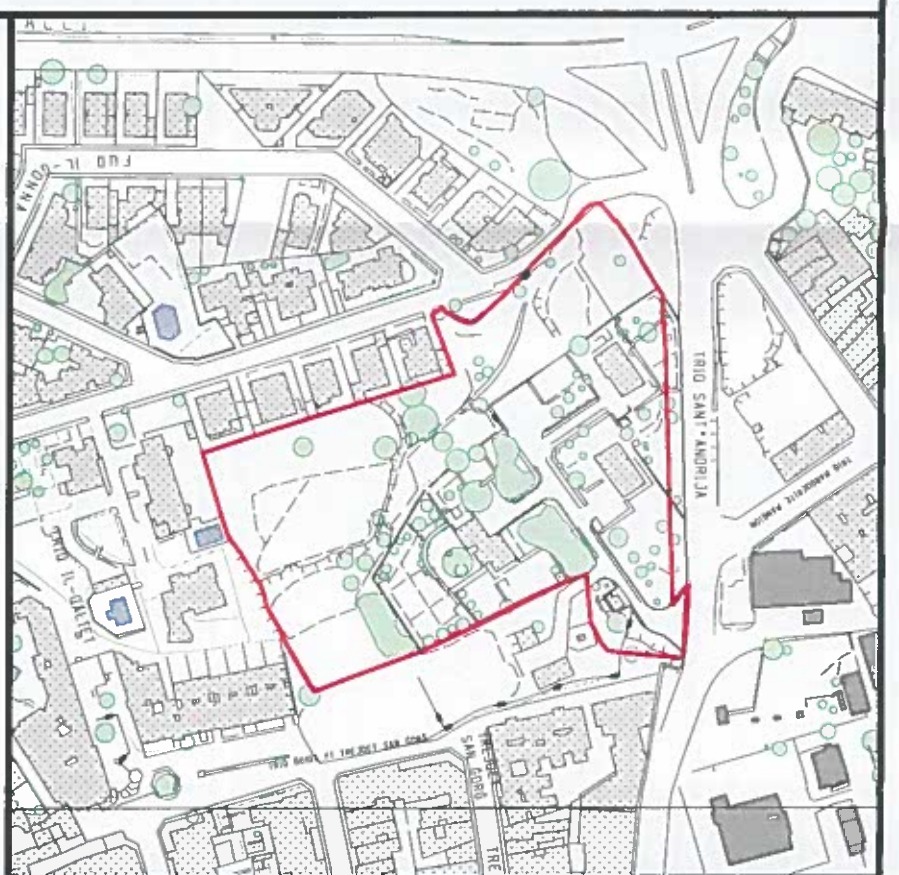

Site Plan
S.S. 5275

Scale 1:2500
Map Ref. 53880
75563

AREA: 14,545m²



**GOVERNMENT PROPERTY DIVISION
ESTATE MANAGEMENT DEPARTMENT**

LOCALITY: SAN GILJAN

P.D. No: 2006_1008 SCALE 1:1000

FILE: 280/2001 DRAWN BY: DEMIR001 CHECKED BY:

(sgd. S. Scotto) (sgd. J. Caruana)

A&CE Director Estate Management
DATE: 11/12/2006 DATE: 11/12/2006