


**SITE AND STRUCTURES
SPINOLA
SAN GILJAN**

Il-Qaliet

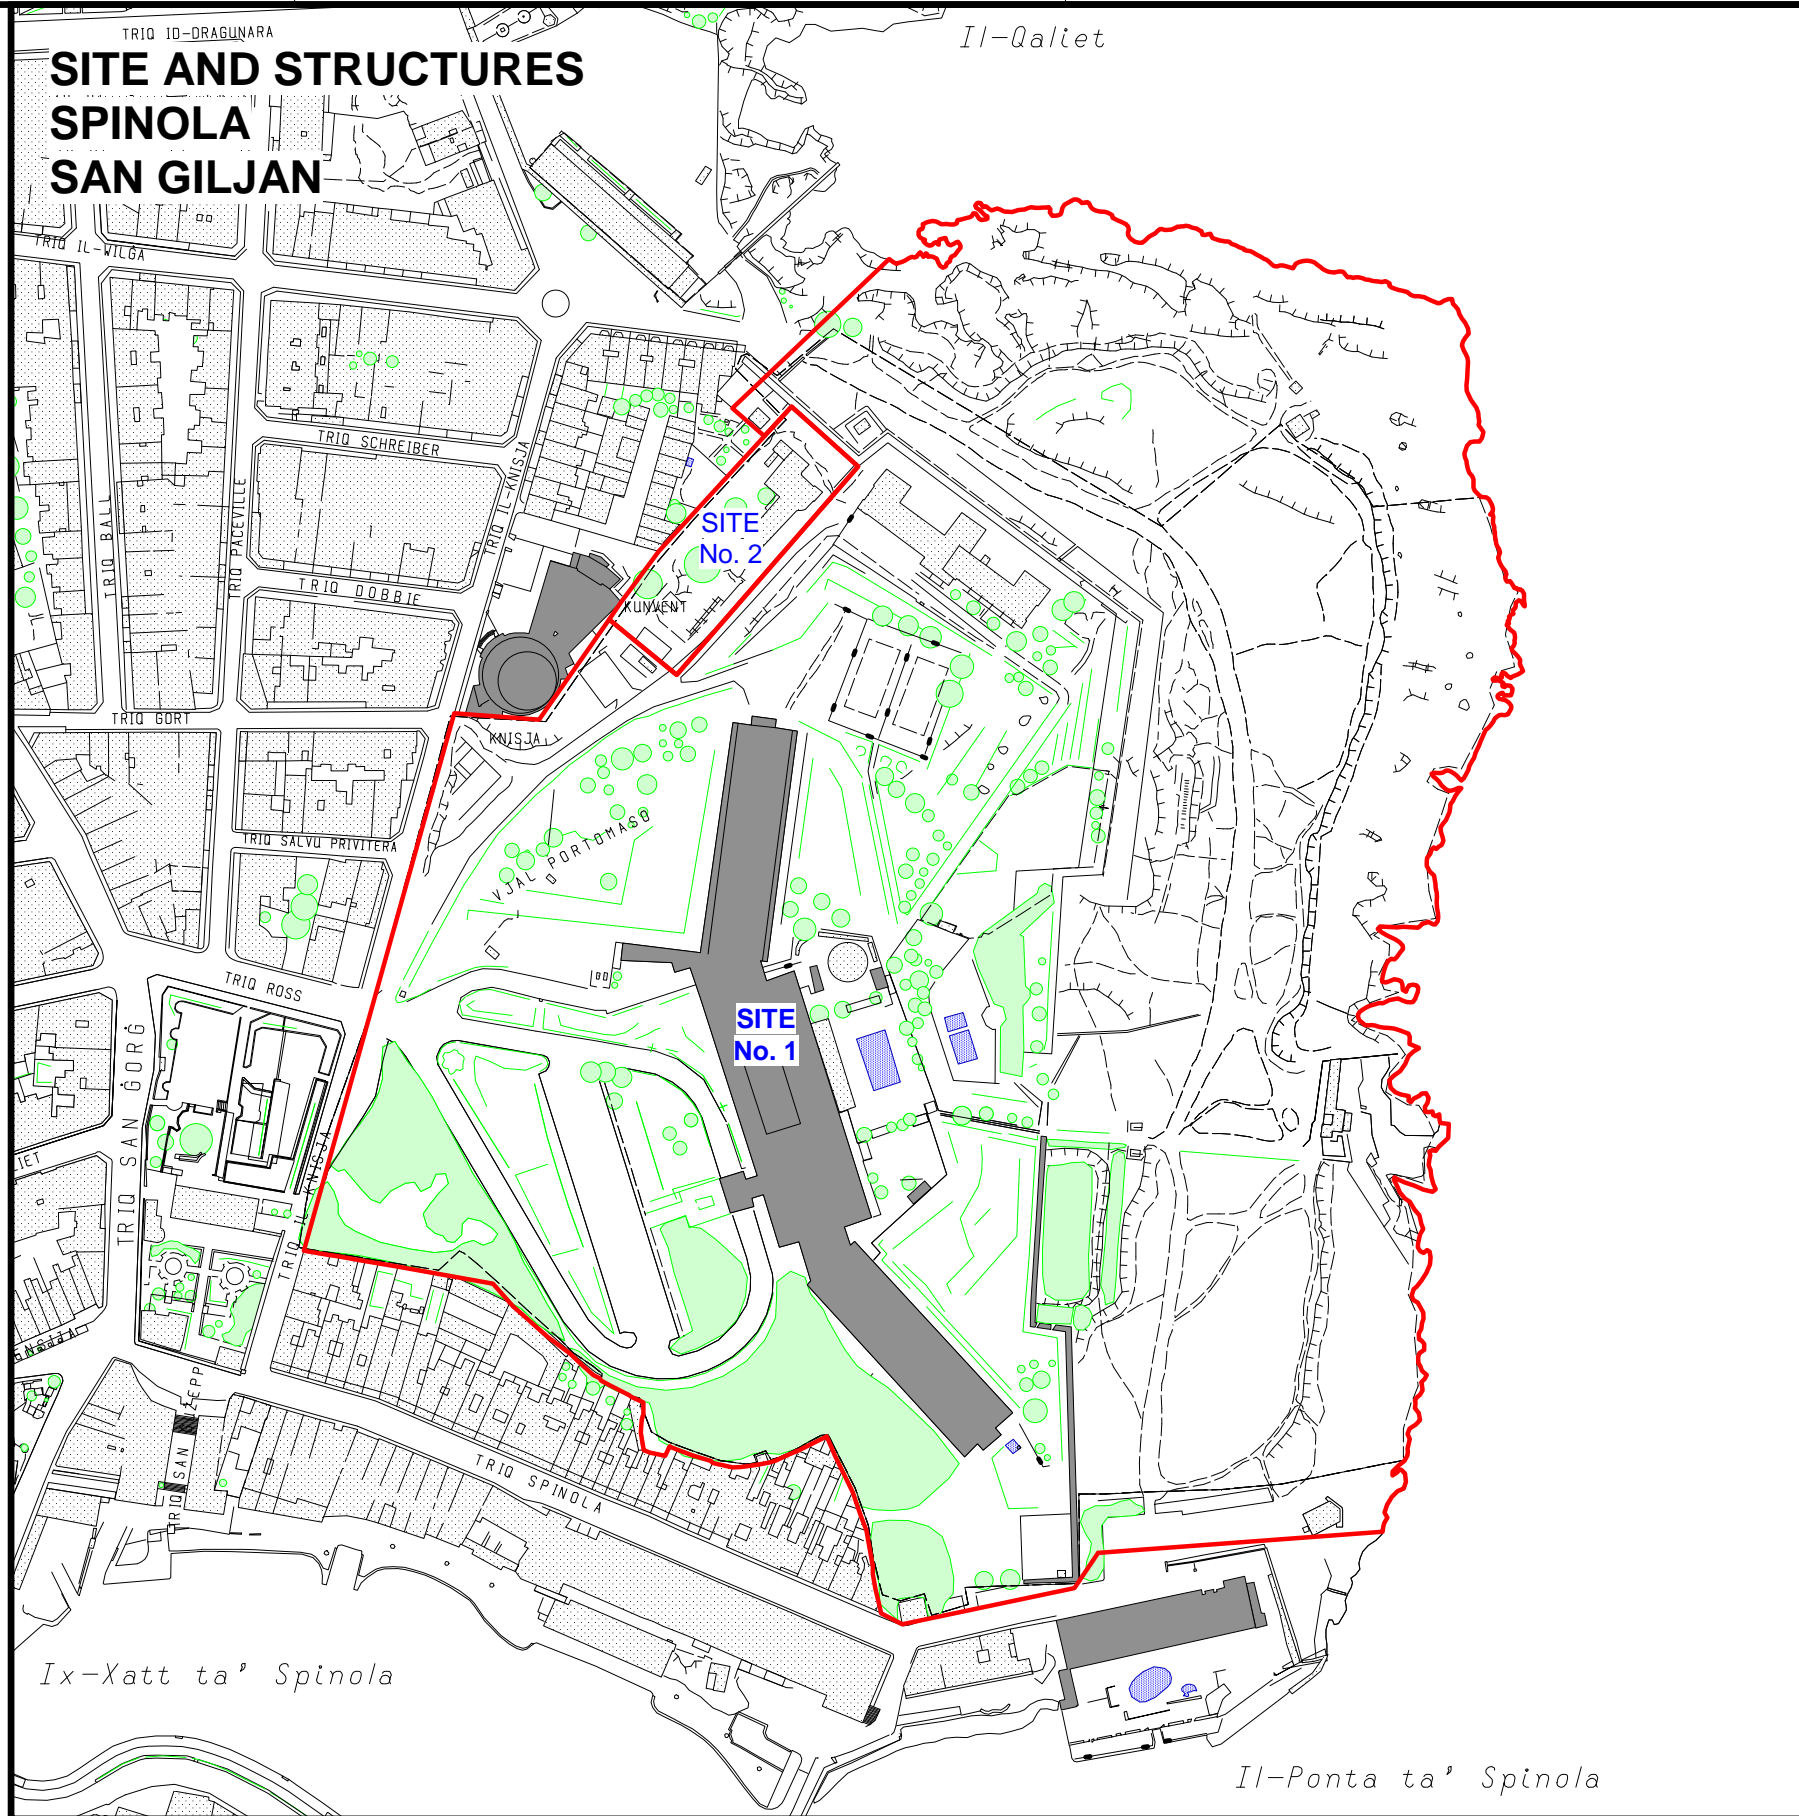

SITE No. 1 TENEMENT 64757
AREA: 124,956m²

SITE No. 2 TENEMENT 65979
AREA: 2,720m²

FORESHORE NOT INCLUDED



300m
250
200
150
100
50
0
50
100

Scale 1:2500

100 50 0 50 100 150 200 250 300m

Scale 1:2500

**GOVERNMENT PROPERTY DIVISION
ESTATE MANAGEMENT DEPARTMENT**

LOCALITY: SAN GILJAN

P.D. No: 2005_302

SCALE 1:2500

FILE: 353/62/II

DRAWN BY:
SCOTS001

CHECKED BY:

(sgd. S. Scotto)

(sgd. J. Caruana)

**A&CE
DATE: 12/08/2005**

**Director Estate Management
DATE: 12/08/2005**

Ix-Xatt ta' Spinola

Il-Ponta ta' Spinola